


Note: The vertical monorail support section may require additional bracing not seen in the diagram in order to safely support the weight of the sample train. The amount of weight supported will vary with duct/probe size and test method. Please consult AST for project specific requirements.

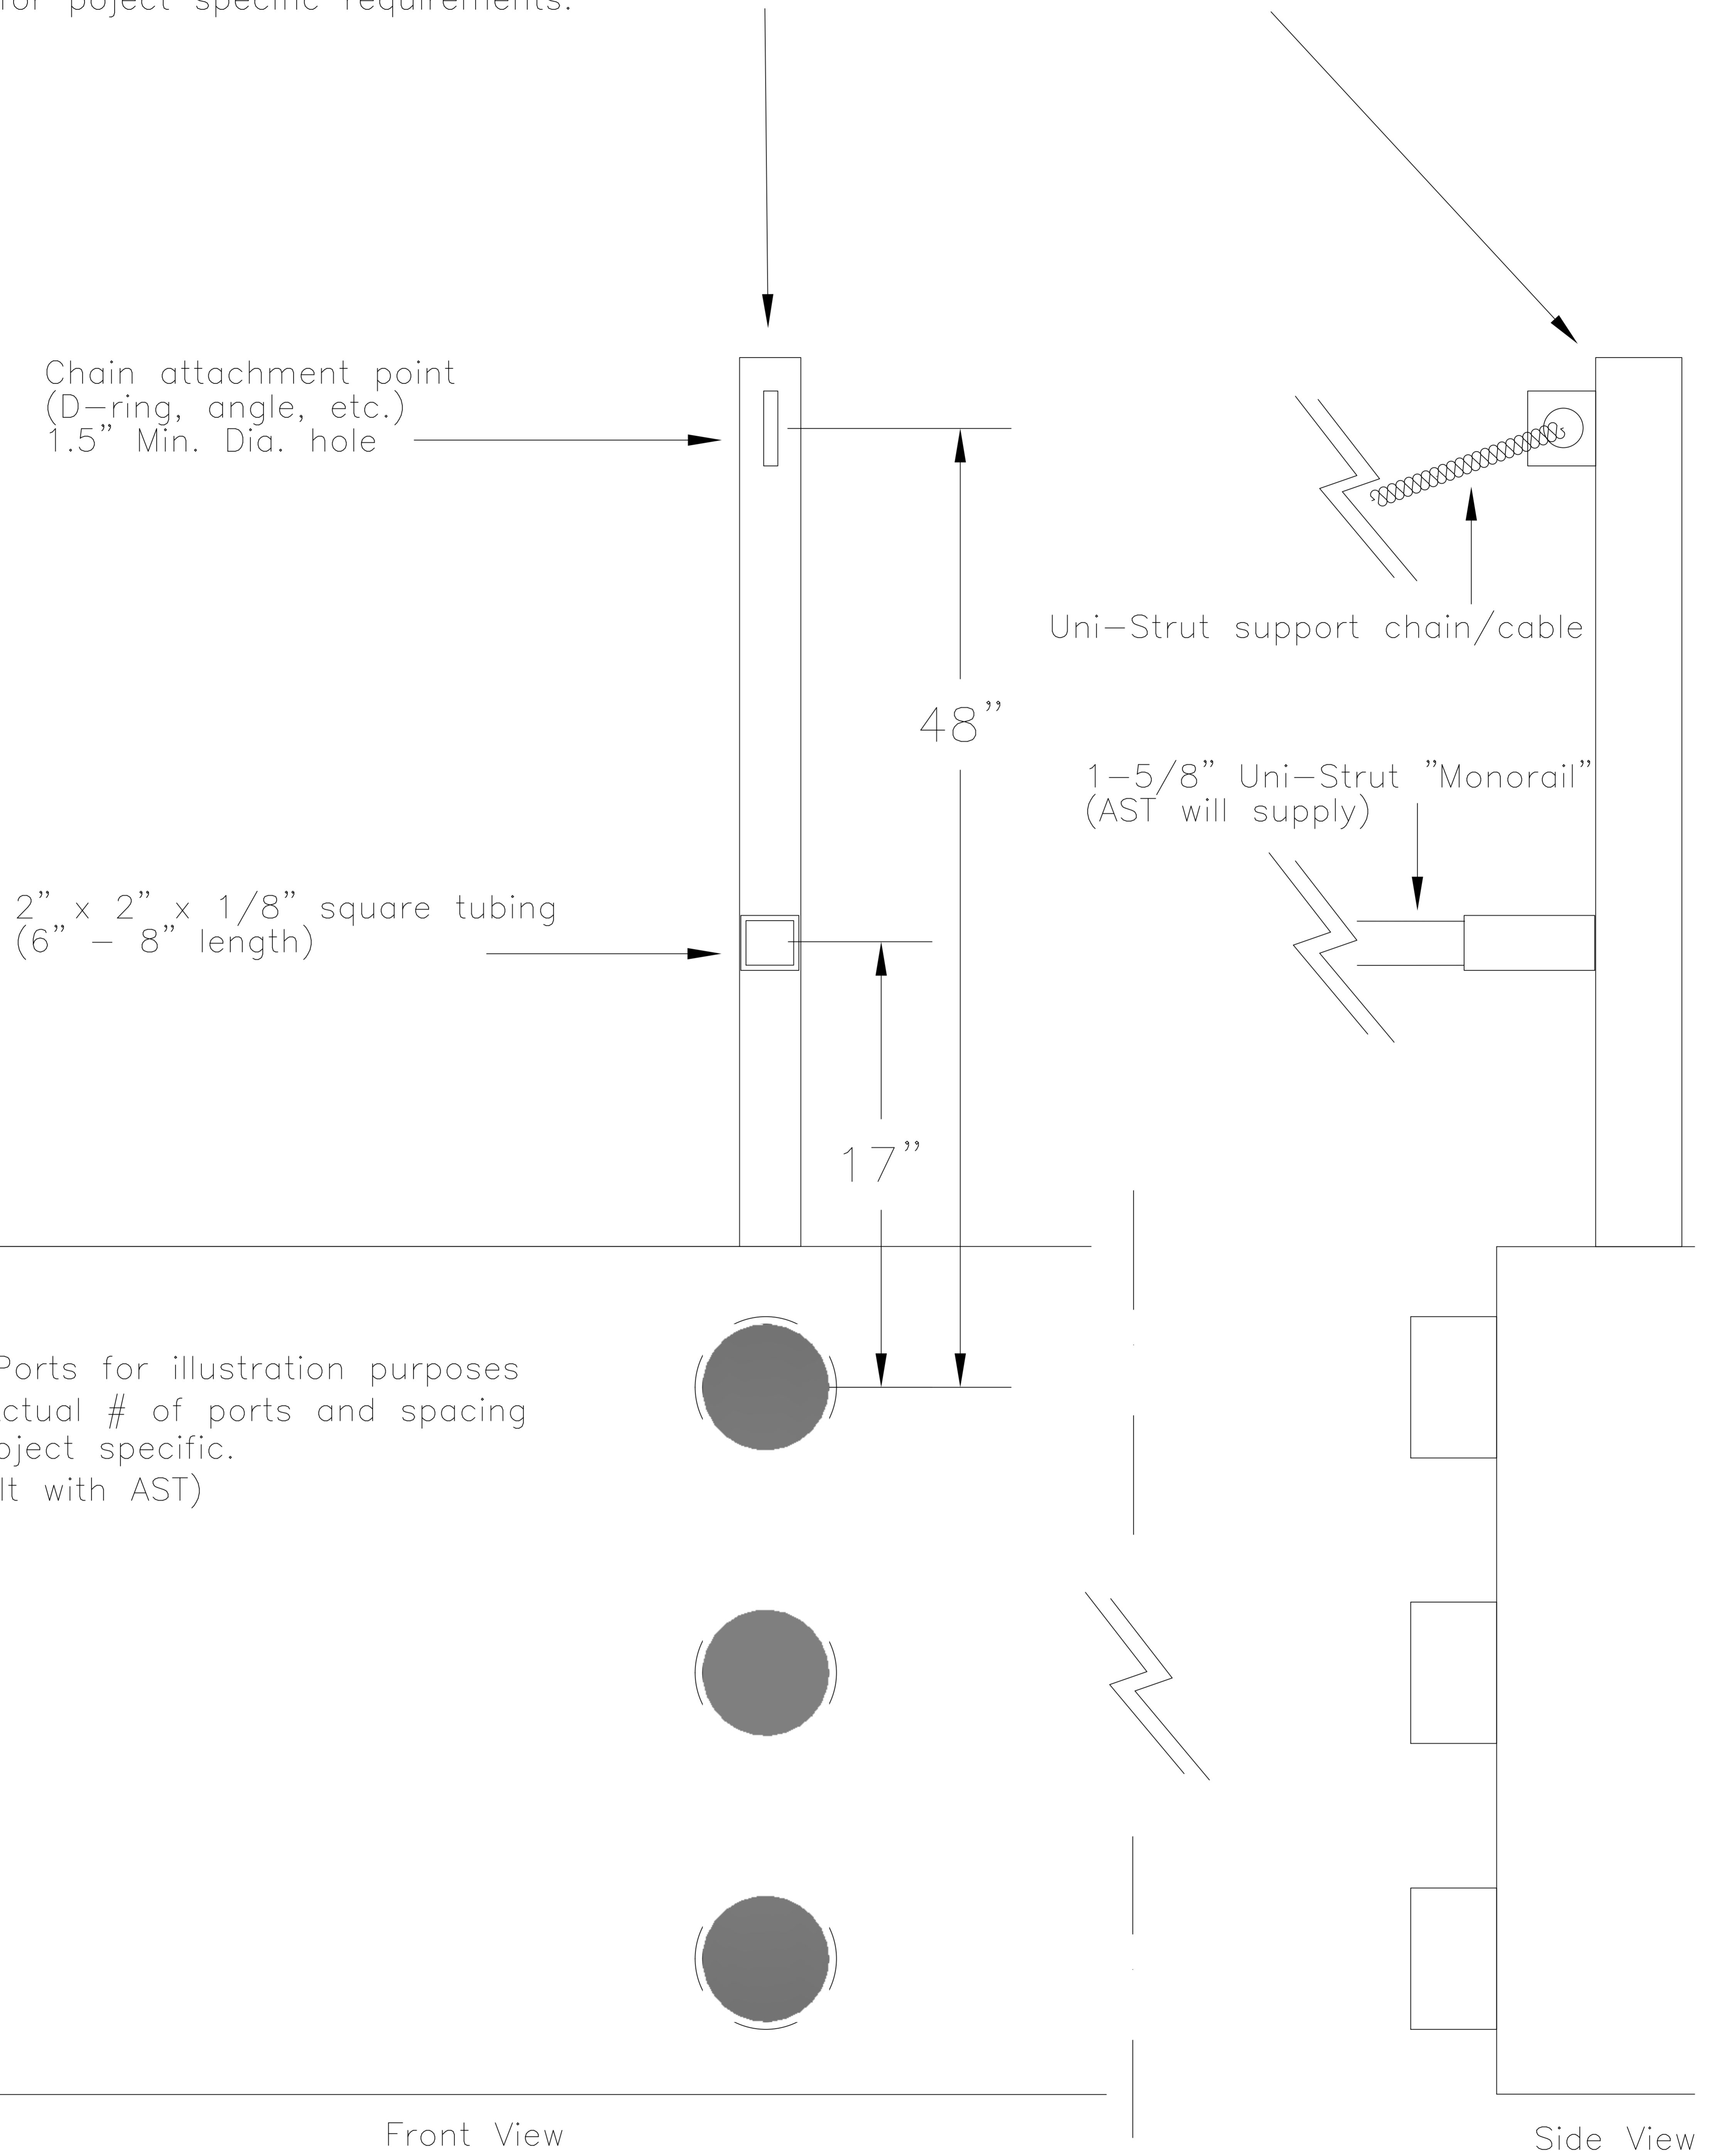

Alliance Source Testing  
Horizontal Duct Port/Monorail Diagram

(Setup for circular duct would be similar, consult with AST)

DRAWN BY: AR

SCALE: